


first floor plan: restaurant/marina office renovations

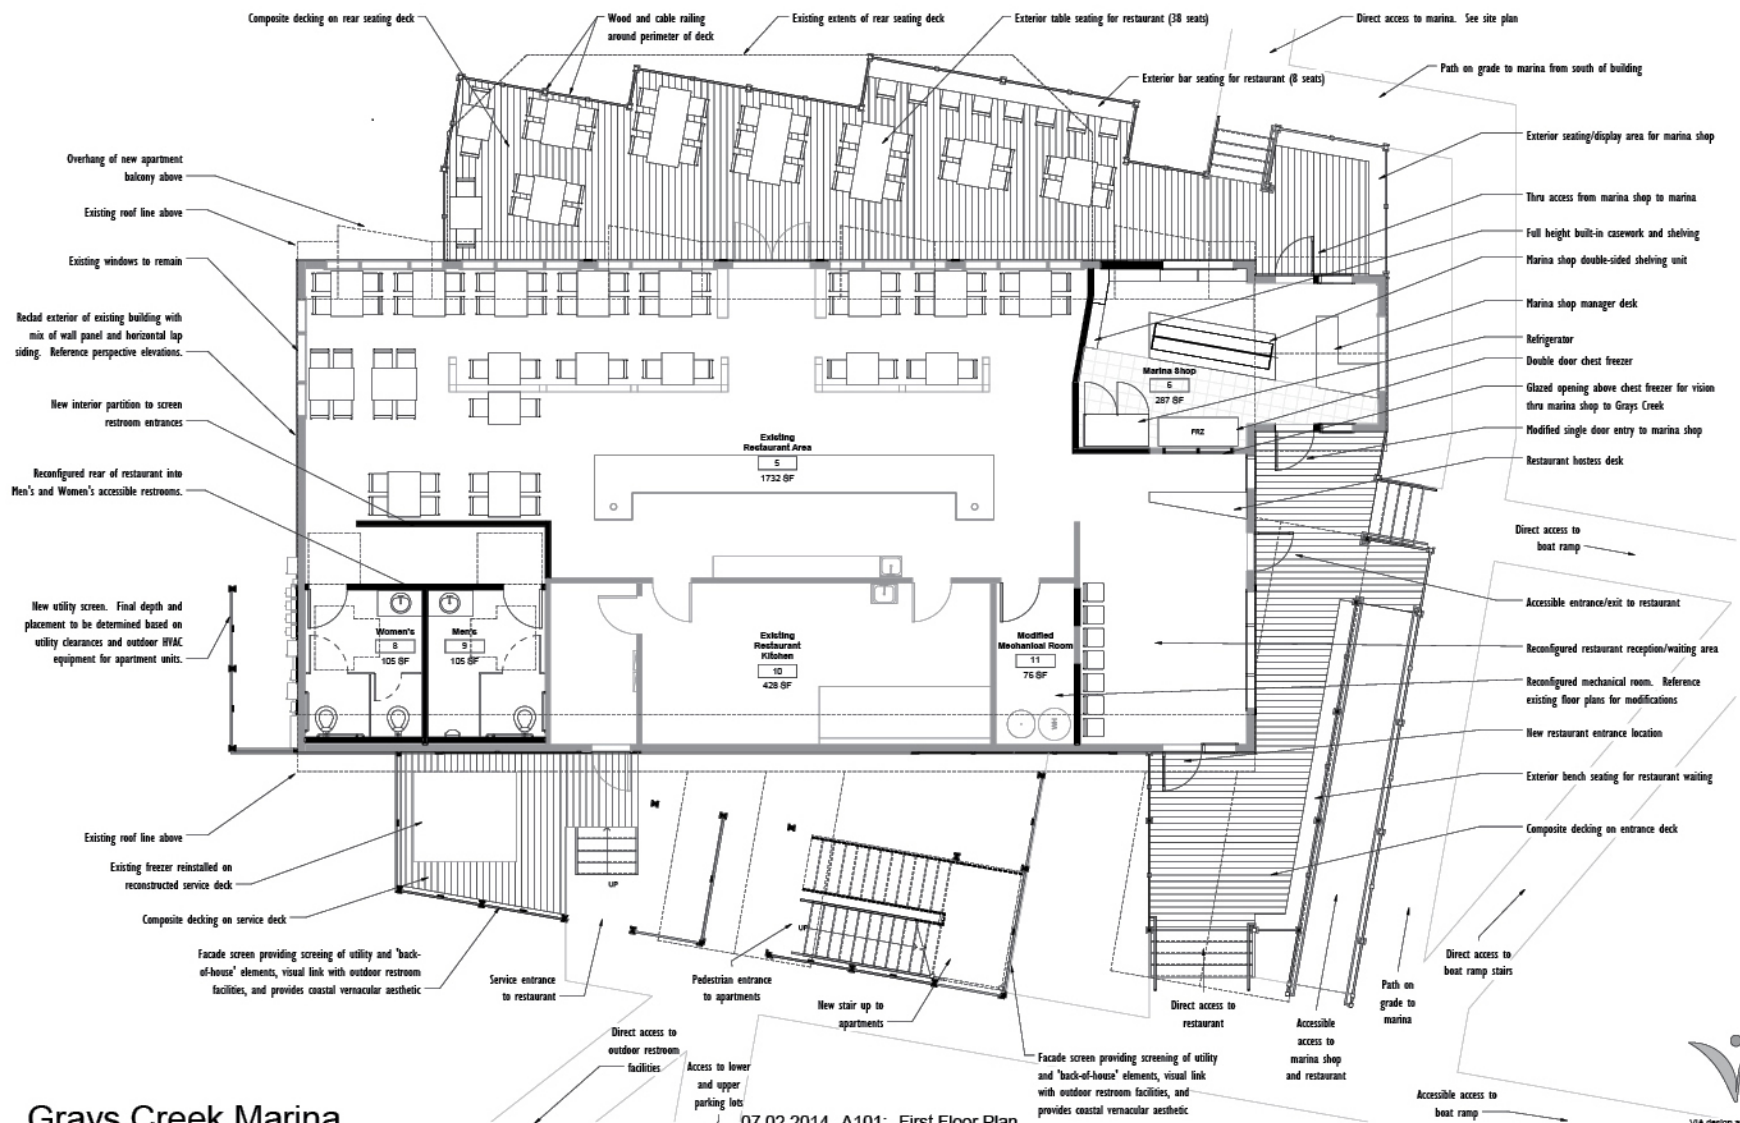

Grays Creek Marina
Marina Drive Surry, VA

07.02.2014 A101: First Floor Plan

